


PLAN

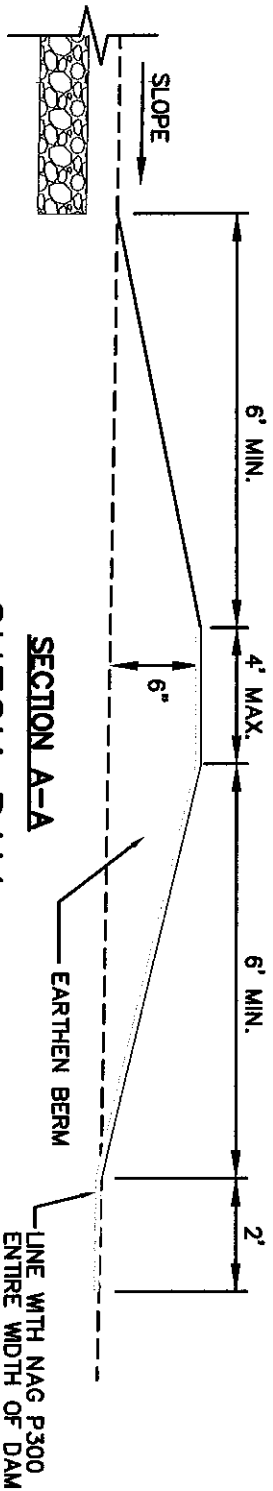

SECTION A-A

CHECK DAM

NOT TO SCALE (SEE GRADING PLANS FOR HORIZONTAL LOCATION)