


CURVE TABLE						
CURVE	RADIUS	DELTA	TANGENT	ARC	BEARING	CHORD
C60	5.00'	90°00'00"	5.00'	7.85'	N20°15'12"E	7.07'
C61	5.00'	90°00'00"	5.00'	7.85'	S69°44'48"E	7.07'
C62	5.00'	90°00'00"	5.00'	7.85'	S20°15'12"W	7.07'
C63	5.00'	90°00'00"	5.00'	7.85'	N69°44'48"W	7.07'

HOMEOWNER'S ASSOCIATION  
BOULEVARD  
0.013 ACRES



LEGEND

- LOT LINE
- R.O.W. LINE
- PROPERTY LINE
- EDGE OF PAVEMENT
- PROPOSED EASEMENT

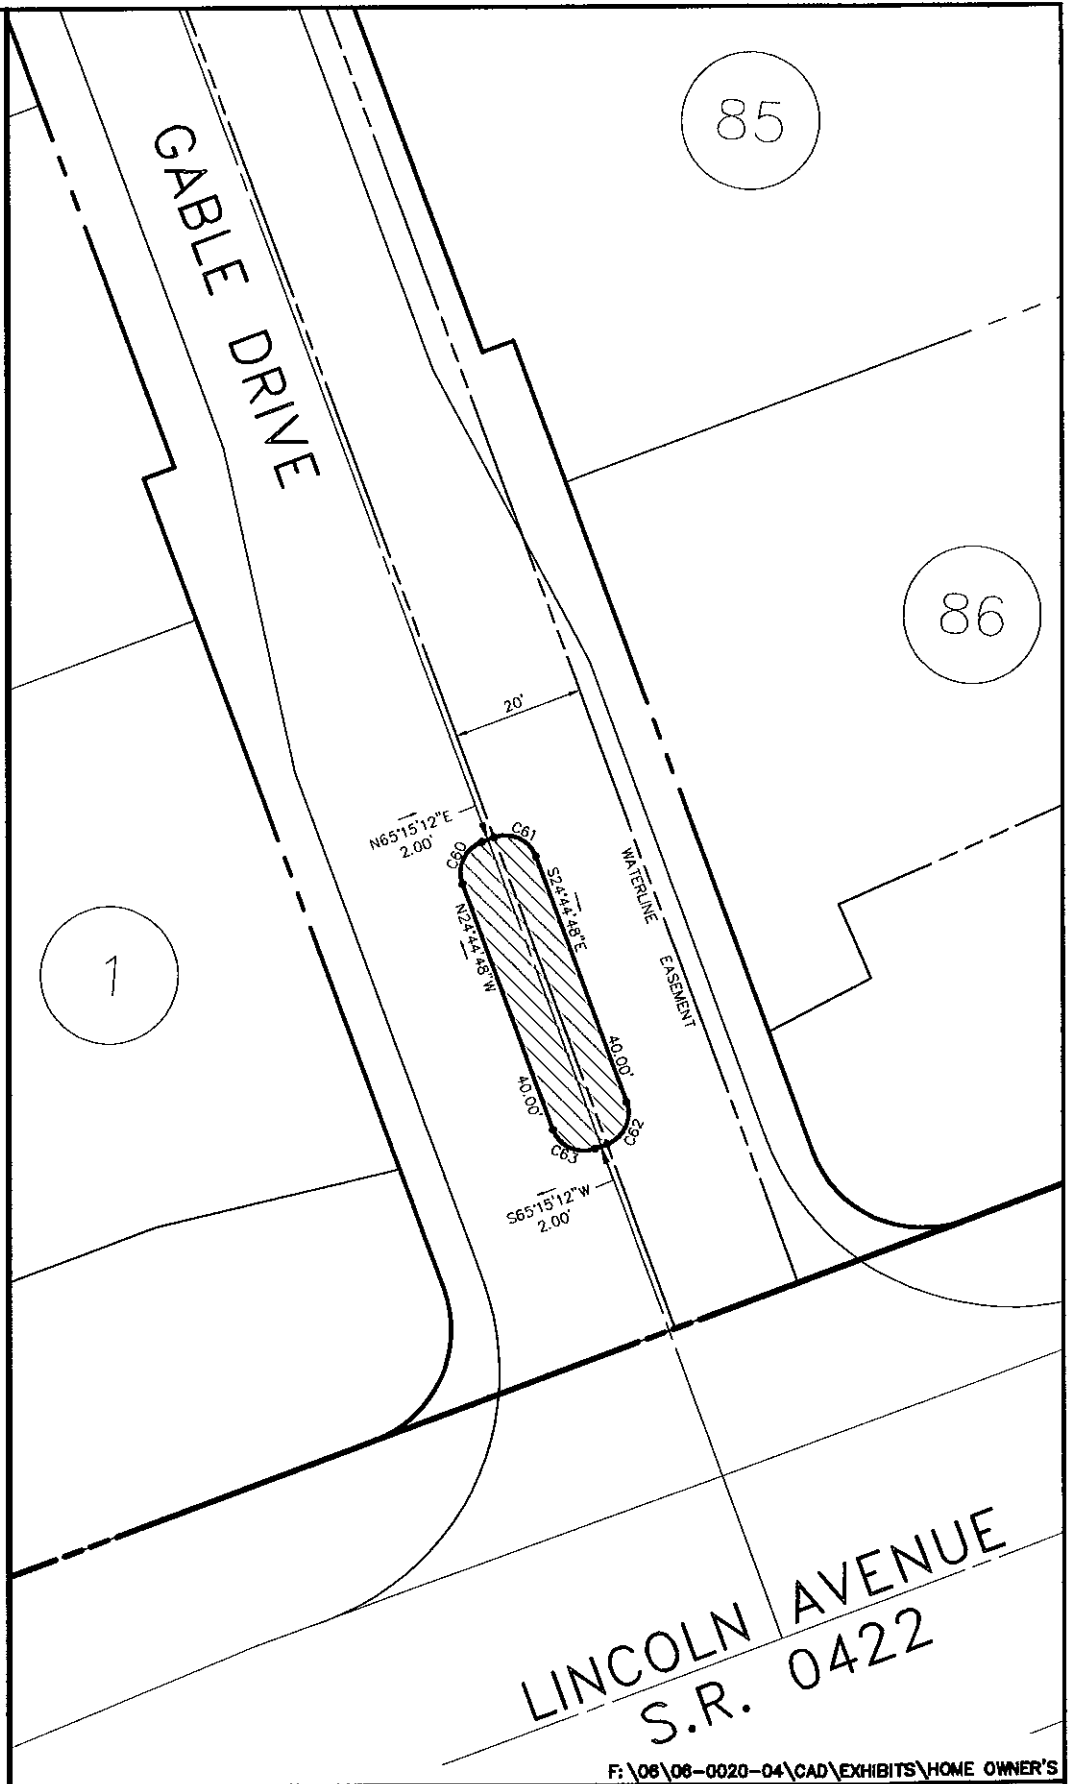

LINCOLN AVENUE  
S.R. 0422

F:\06\06-0020-04\CAD\EXHIBITS\HOME OWNER'S

HOMEOWNER'S ASSOCIATION - BOULEVARD  
FOR  
**THE GABLES AT JACKSON**

JACKSON TOWNSHIP

LEBANON COUNTY, PA

**PIONEER**  
Management, LLC

111 Millersville Road, Lancaster, PA 17603  
Phone (717) 481-5500 - Fax (717) 481-4955  
Email: jh@pioneer.com

DRAWN BY: D.A.F.

DATE: 12/13/06

SCALE: NOT TO SCALE

DWG. NO. 06-0020-04-B