


CURVE TABLE						
CURVE	RADIUS	DELTA	TANGENT	ARC	BEARING	CHORD
C58	162.00'	35°25'04"	51.73'	100.14'	S21°57'52"W	98.55'
C59	87.00'	59°12'08"	49.43'	89.89'	S69°16'28"W	85.95'
C156	20.00'	39°52'53"	7.26'	13.92'	N24°59'27"W	13.64'
C157	62.00'	43°28'14"	24.72'	47.04'	N26°47'08"W	45.92'
C158	20.00'	36°52'12"	6.67'	12.87'	S13°57'28"W	12.65'
C159	38.00'	44°02'36"	15.37'	29.21'	S26°29'56"E	28.50'
C160	20.00'	80°09'41"	16.83'	27.98'	S88°36'05"E	25.75'
C164	38.00'	11°04'44"	3.69'	7.35'	N86°39'50"W	7.34'
C172	138.00'	27°22'46"	33.61'	65.95'	N17°56'43"E	65.32'
C176	20.00'	36°52'12"	6.67'	12.87'	N14°10'46"W	12.65'
C177	20.00'	36°52'55"	6.67'	12.87'	S22°41'47"W	12.65'
C218	62.00'	34°12'17"	19.08'	37.01'	N68°25'13"E	36.47'
C219	62.00'	28°28'46"	15.73'	30.82'	S80°14'15"E	30.50'
C220	20.00'	82°22'02"	17.50'	28.75'	N72°49'07"E	26.34'
C223	62.00'	43°40'57"	24.85'	47.27'	N70°21'43"W	46.13'

LINE TABLE		
LINE	LENGTH	BEARING
L6	0.16'	S04°28'38"E

HOMEOWNER'S ASSOCIATION
LOT #273
1.953 ACRES

LEGEND

- LOT LINE
- R.O.W. LINE
- PROPERTY LINE
- EDGE OF PAVEMENT
- PROPOSED EASEMENT

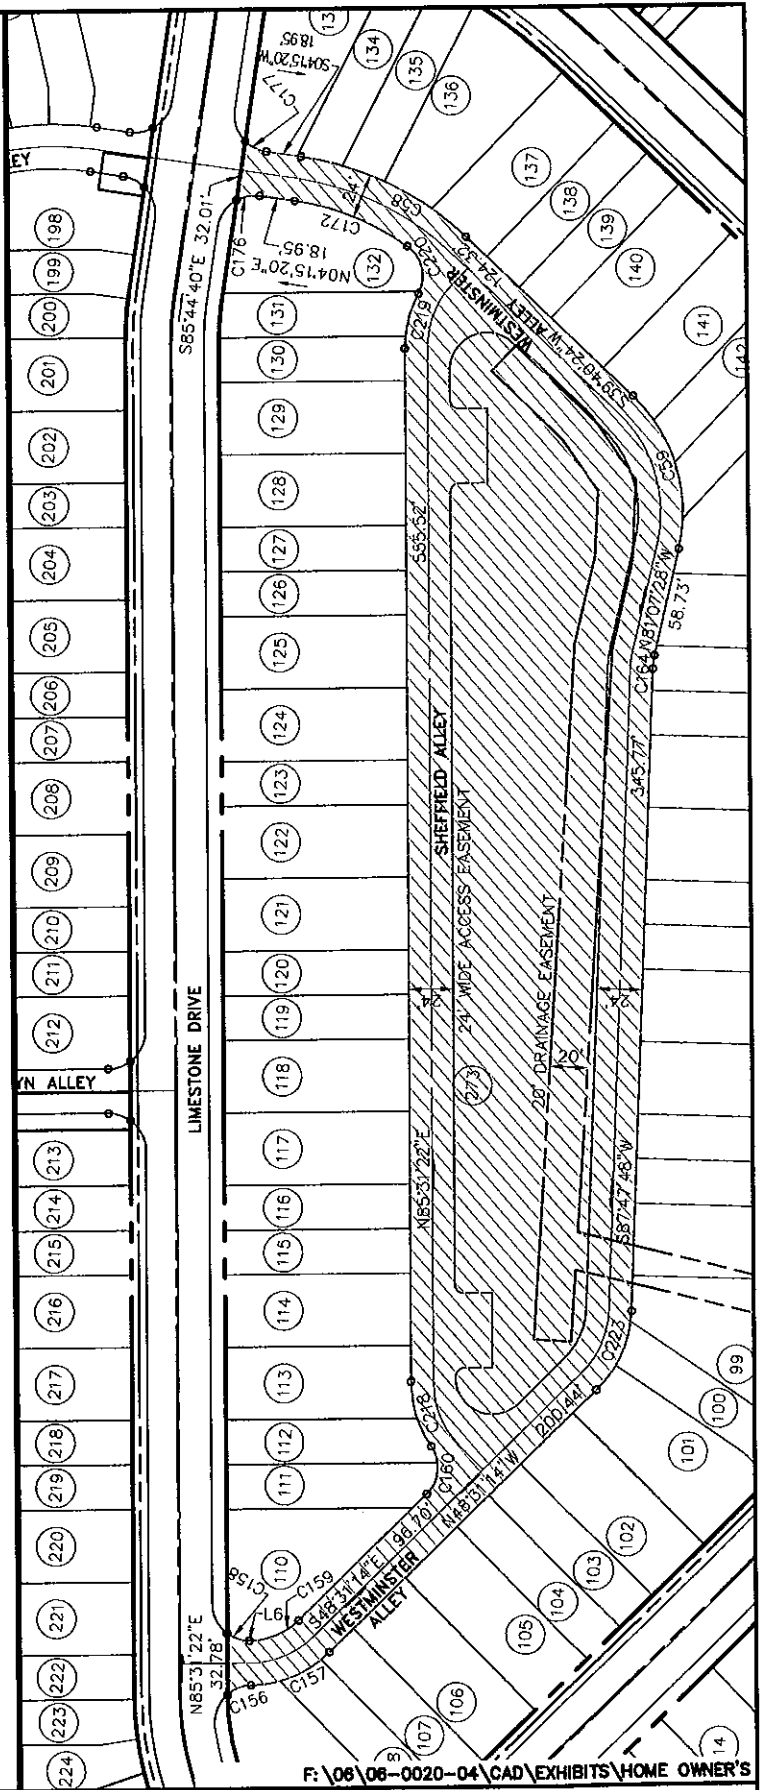

F:\06\06-0020-04\CAD\EXHIBITS\HOME OWNER'S

HOMEOWNER'S ASSOCIATION LOT #273
FOR
THE GABLES AT JACKSON
JACKSON TOWNSHIP LEBANON COUNTY, PA

PIONEER
Management, LLC
111 Millcreek Road, Lancaster, PA 17603
Phone (717) 481-5500 · Fax (717) 481-4955
Email: info@pioneer.com

DRAWN BY: D.A.F.
DATE: 12/13/06
SCALE: NOT TO SCALE
DWG. NO. 06-0020-04-B